



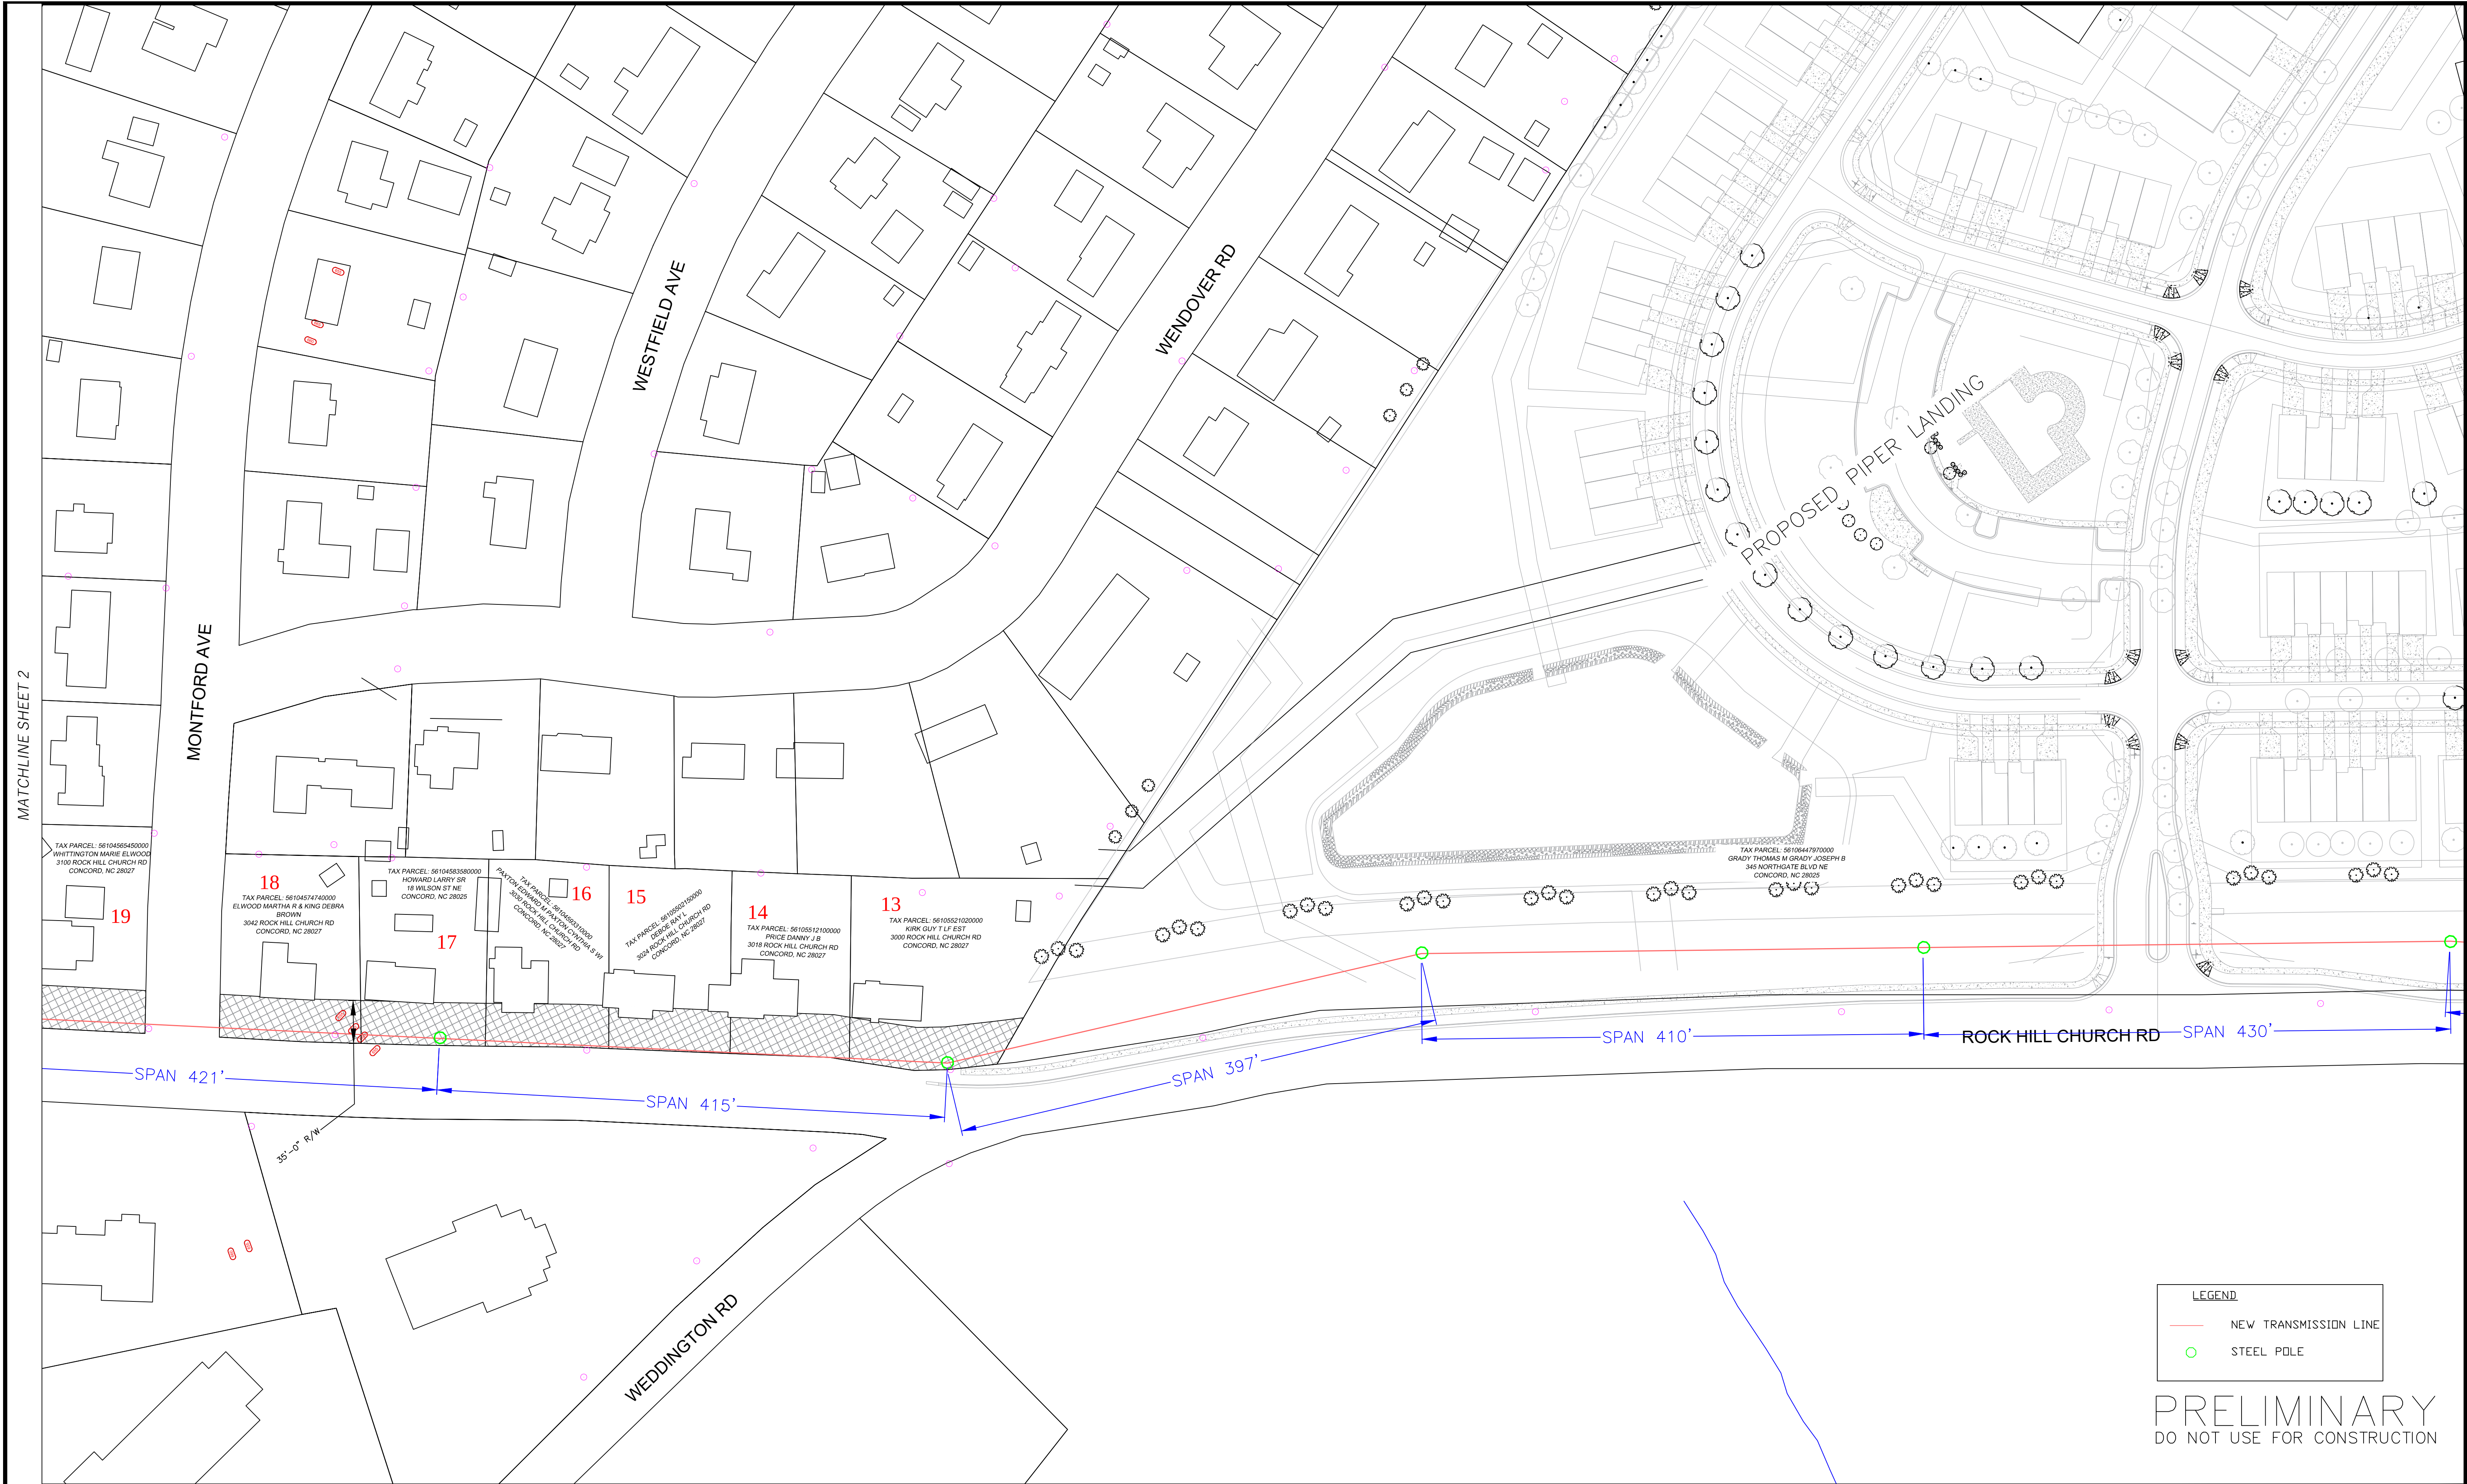

REVISIONS			REVISIONS			SCALE: 1" = 60'-0"	DATE ISSUED: 8-29-20022	DESIGNED BY: S.R.P.	DRAWN BY: K.V.C.	CHECKED BY: J.L.F.	APPROVED BY: J.L.F.	Electric Transmission, Distribution, & Substations SCADA Systems; Load Management Peak Generation; Utility Rates GIS/Mapping SOUTHEASTERN Consulting Engineers, Inc. 600 Minuet Lane, P.O. Box 240436, Charlotte, NC 28224 TEL (704) 523-6045 FAX (704) 523-8317 License No.: F-0181	CITY OF CONCORD CONCORD, NORTH CAROLINA		DRAWING NO.: 21-09-14 PO	
NO.	DATE	DESCRIPTION	NO.	DATE	DESCRIPTION								100KV TRANSMISSION LAYOUT		SHEET 2 OF 17	
													CONCORD PARKWAY			



REVISIONS			REVISIONS			Electric Transmission, Distribution, & Substations SCADA Systems; Load Management Peak Generation; Utility Rates GIS/Mapping SOUTHEASTERN Consulting Engineers, Inc. 600 Minuet Lane, P.O. Box 240436, Charlotte, NC 28224 TEL (704) 523-6045 FAX (704) 523-8317 License No.: F-0181	CITY OF CONCORD		DRAWING NO.
NO.	DATE	DESCRIPTION	NO.	DATE	DESCRIPTION		CONCORD, NORTH CAROLINA		21-09-15 P0
						100KV TRANSMISSION LAYOUT			
						CONCORD PARKWAY		SHEET 3 OF 17	

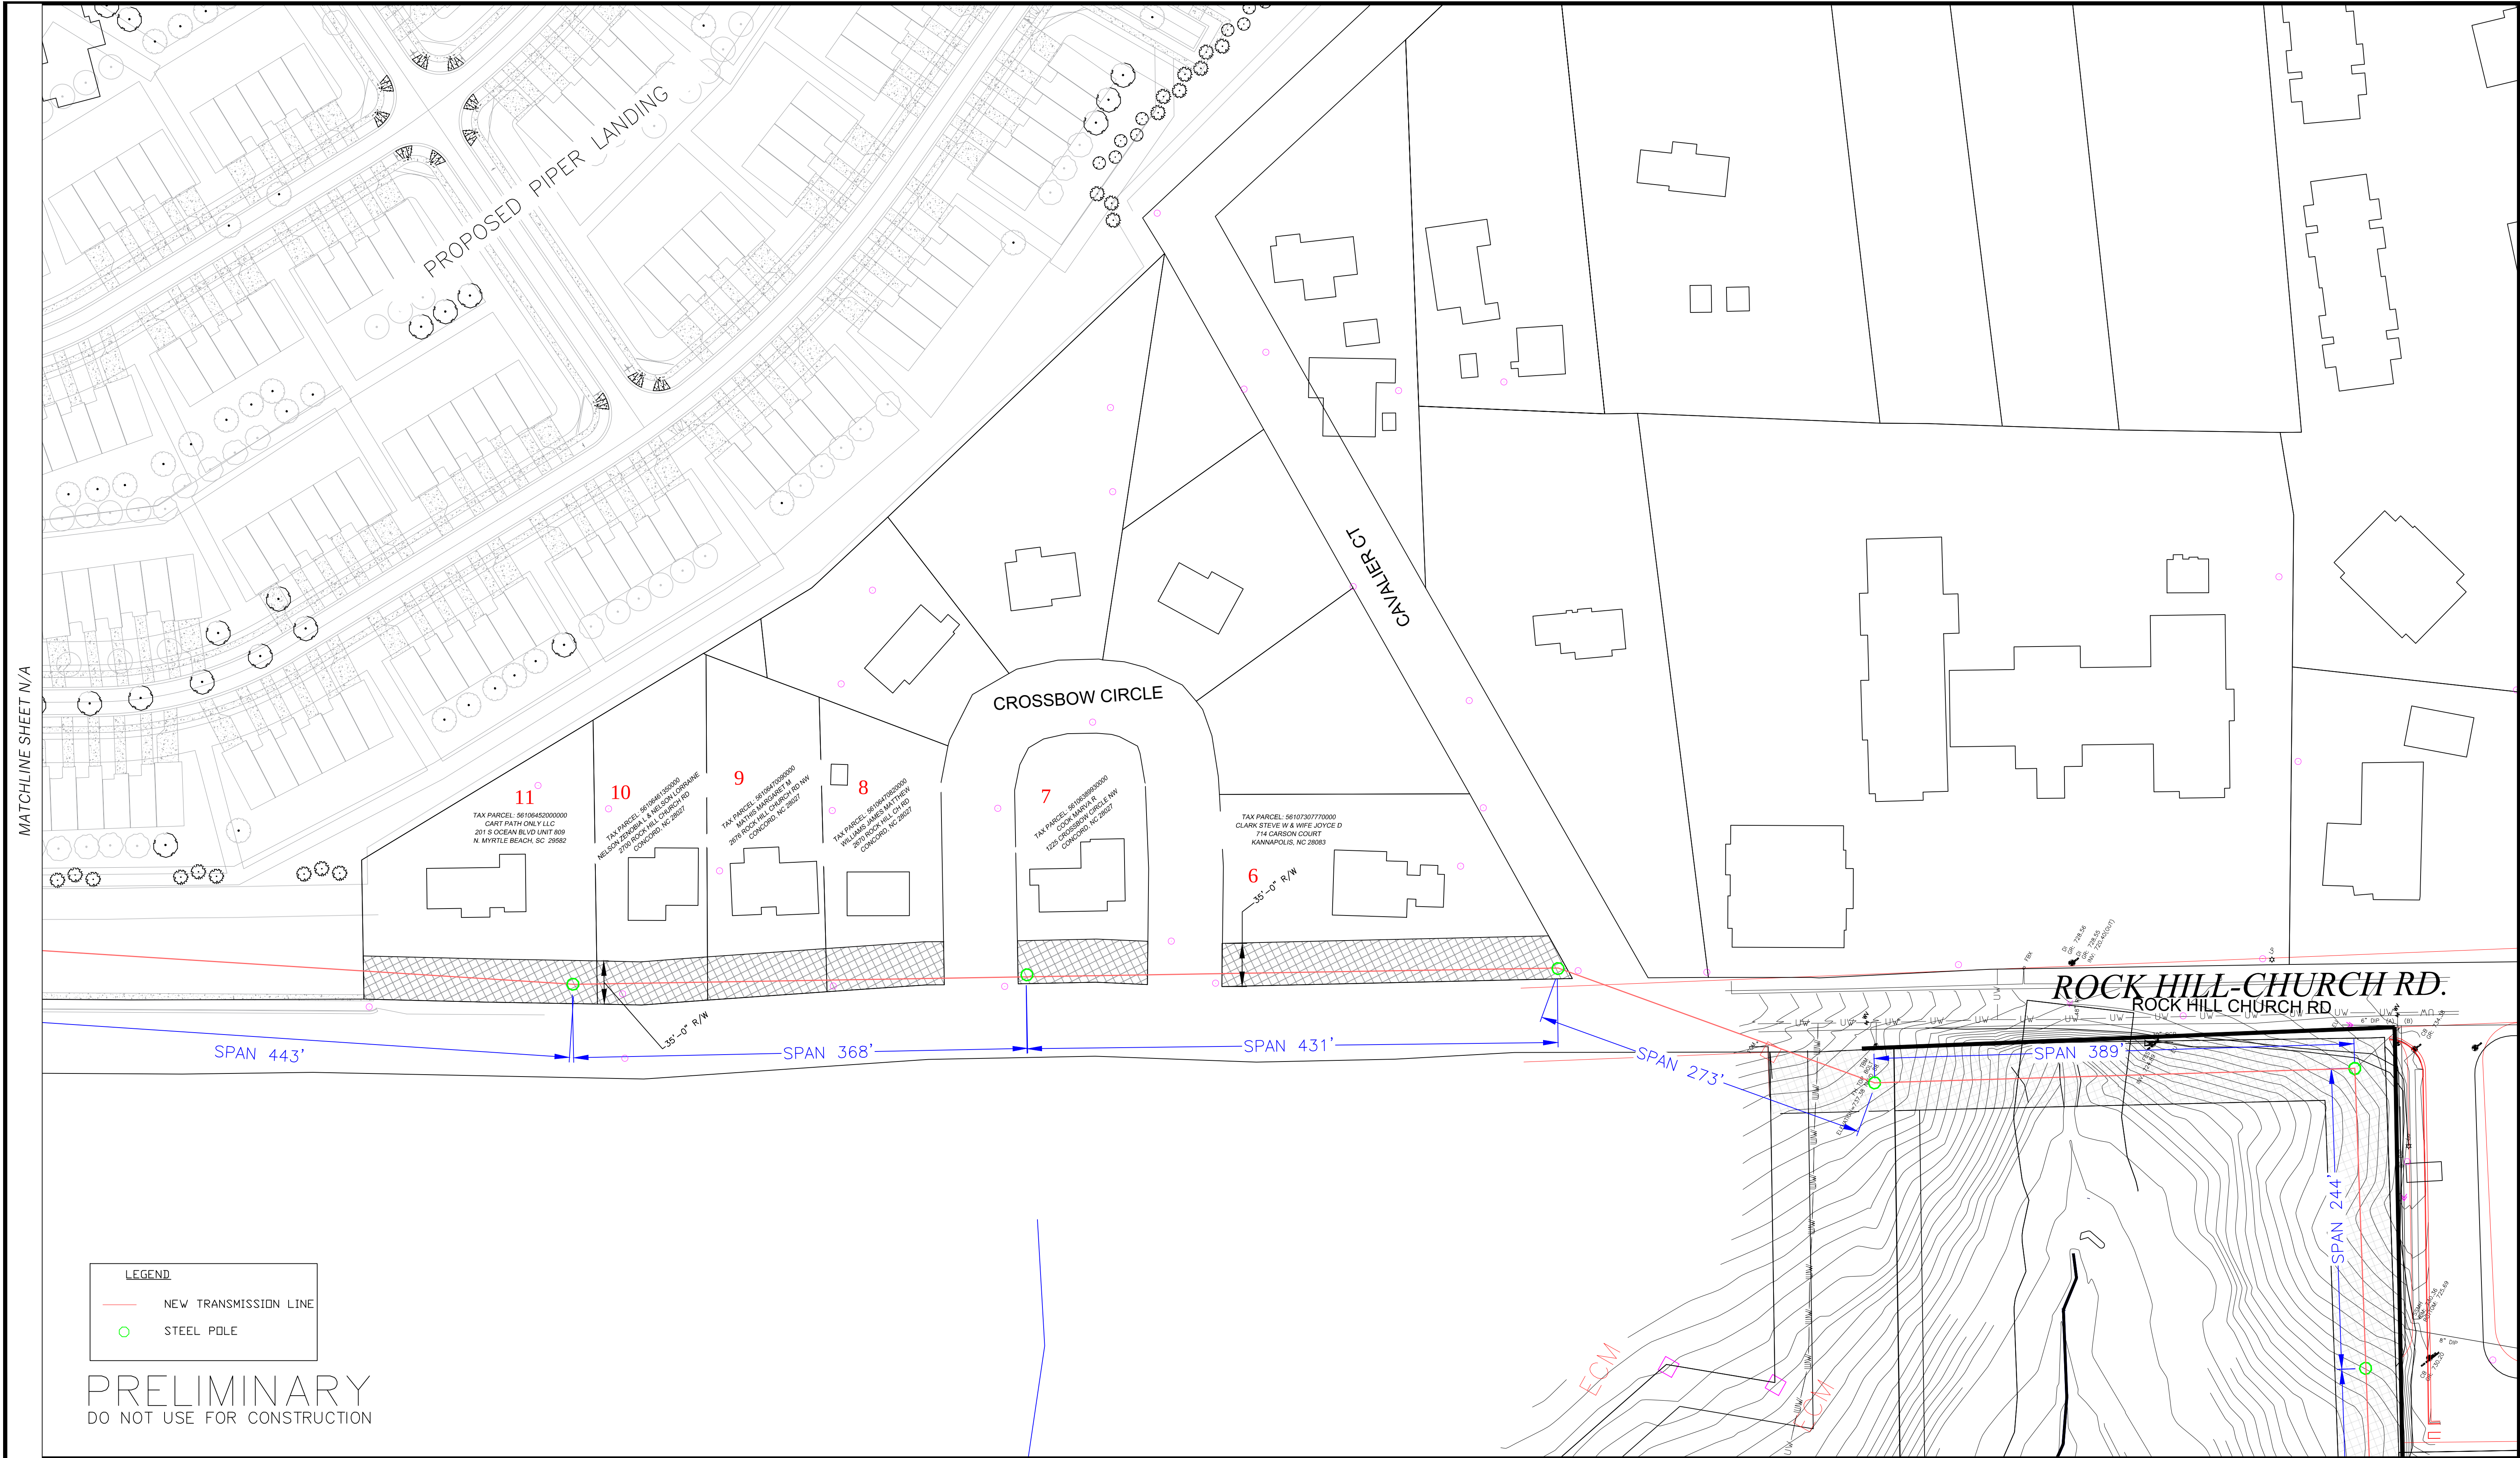

MATCHLINE SHEET N/A			MATCHLINE SHEET 13					
REVISIONS			REVISIONS			CITY OF CONCORD		
NO.	DATE	DESCRIPTION	NO.	DATE	DESCRIPTION	CONCORD, NORTH CAROLINA		
						DRAWING NO.:		
						21-09-16 P0		
						100KV TRANSMISSION LAYOUT		
						CONCORD PARKWAY		
						SHEET 14 OF 14		
SCALE: 1" = 60'-0"			DATE ISSUED: 8-29-2022			SOUTHEASTERN		
DESIGNED BY: S.R.P.			DRAWN BY: K.V.C.			Consulting Engineers, Inc.		
CHECKED BY: J.L.F.			APPROVED BY: J.L.F.			600 Minuet Lane, P.O. Box 240436, Charlotte, NC 28224		
						TEL (704) 523-6045 FAX (704) 523-8317 License No.: F-0181		